


DIAGRAM NOT TO SCALE

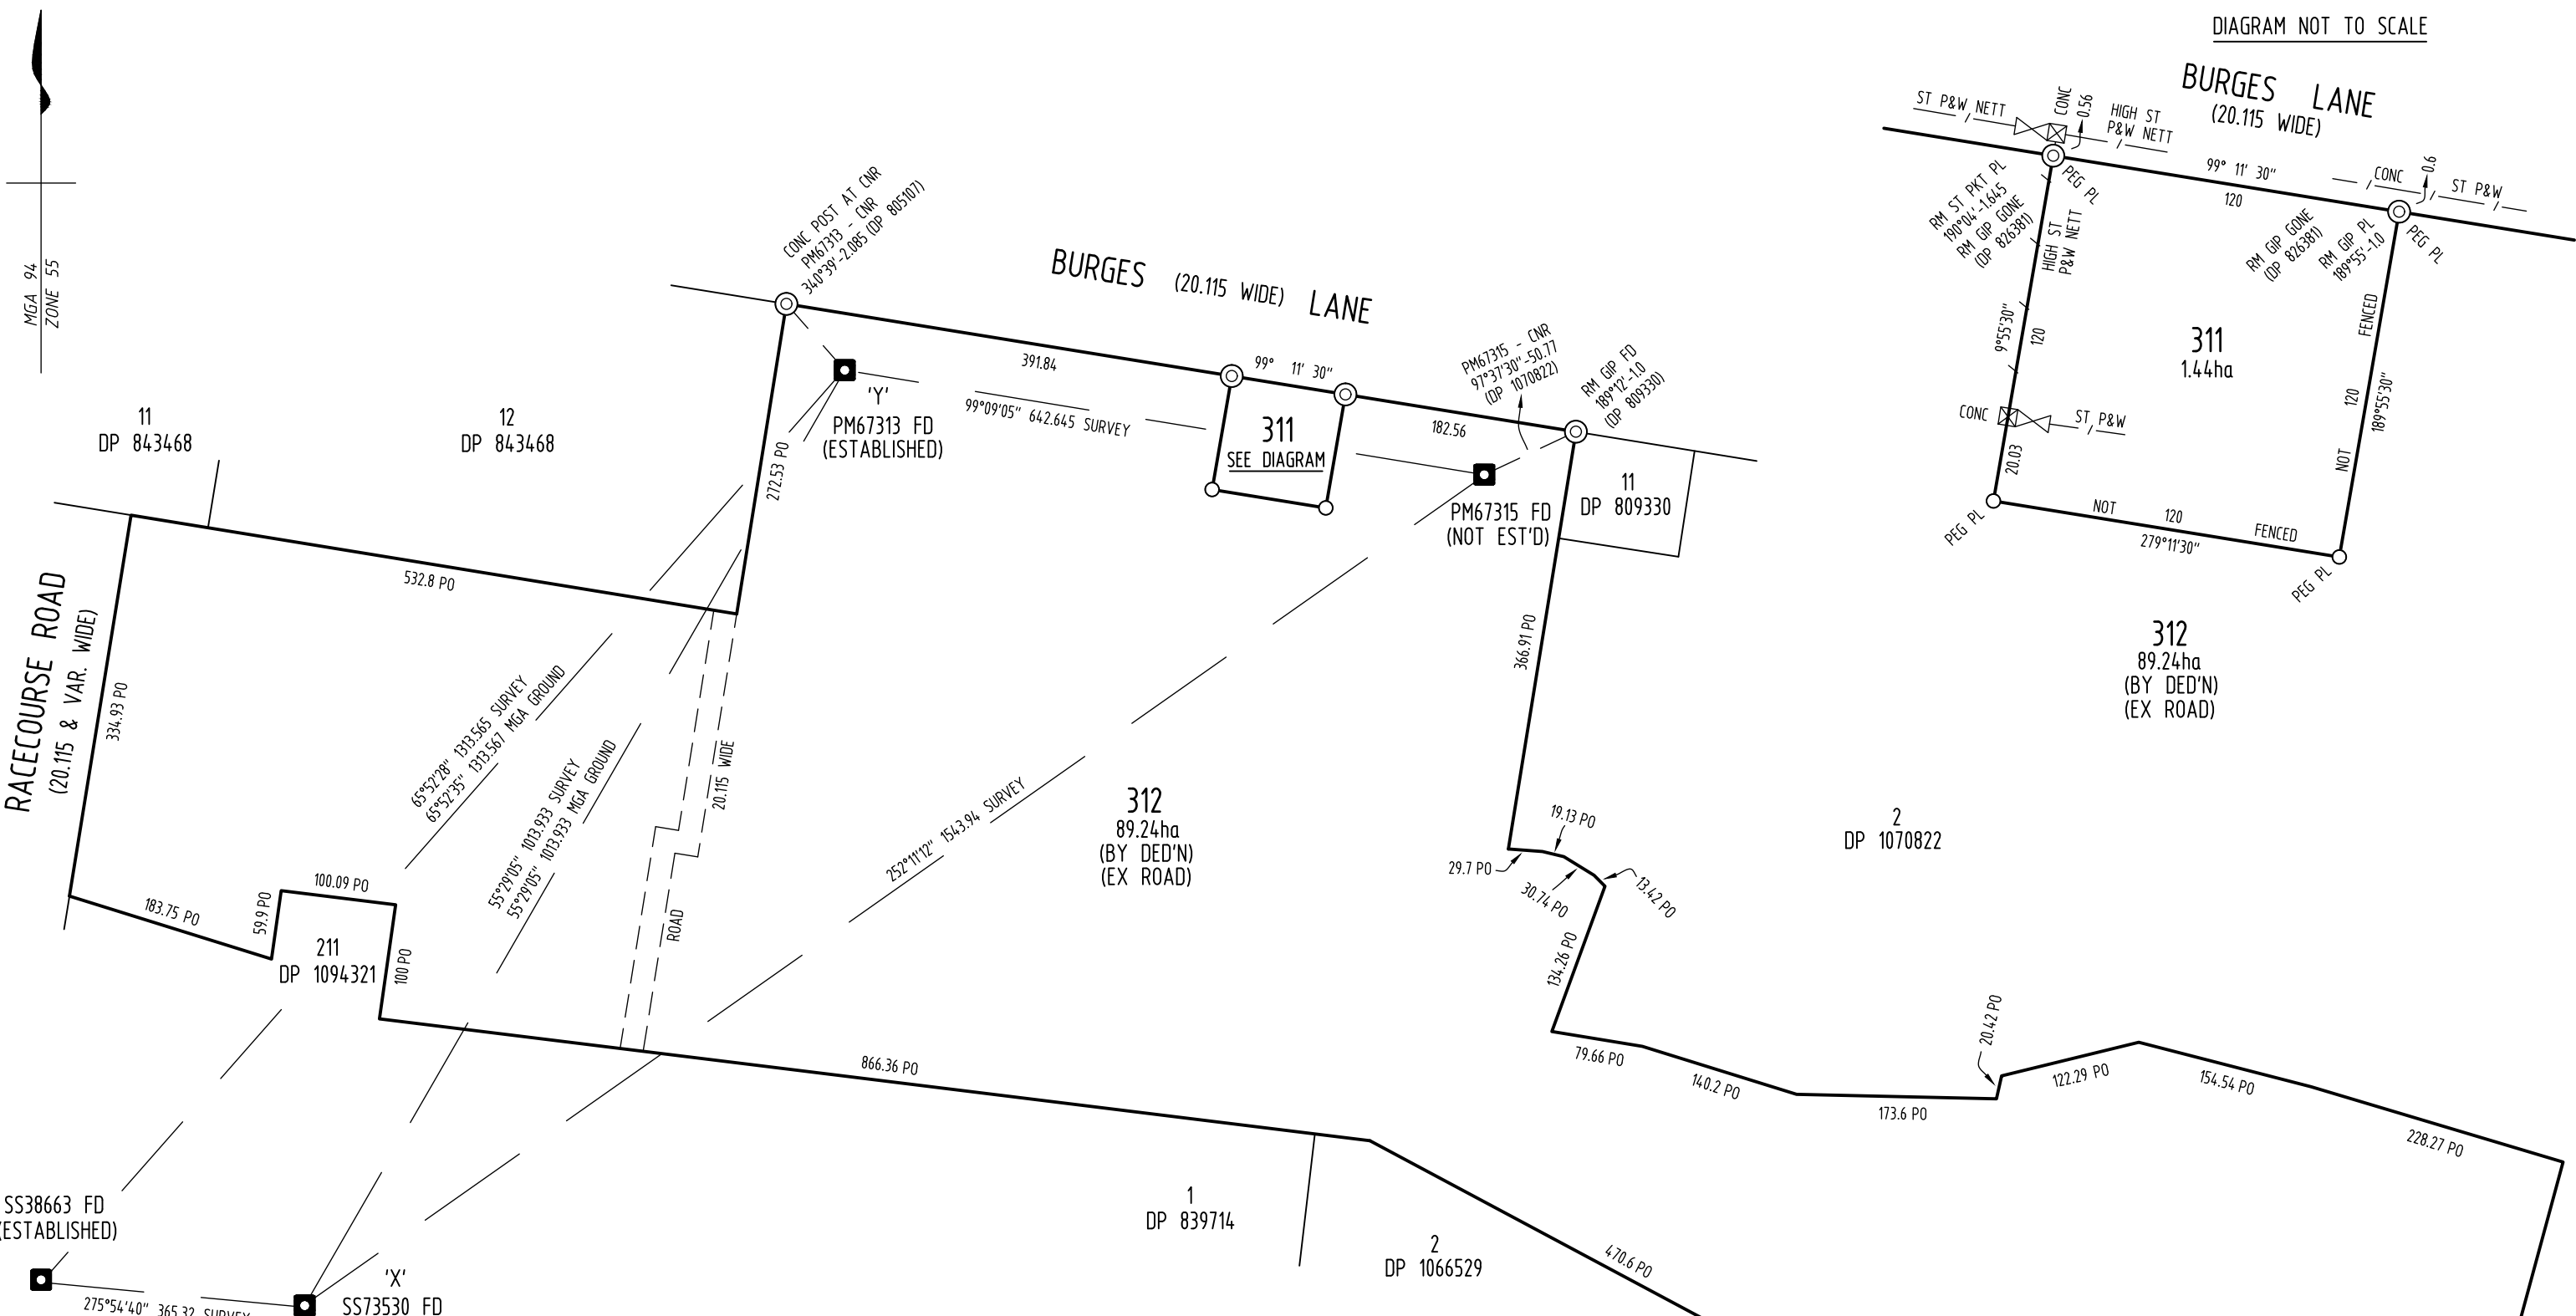

SURVEYING AND SPATIAL INFORMATION REGULATION 2012: CLAUSE 35(1)(b) AND CLAUSE 61(2)

MARK	MGA EASTING	MGA NORTHING	CLASS	ORDER	METHOD	ORIGIN	ACCURACY
SSM 38663	529 624.892	6047 539.774	C	3		SCIMS	
SSM 73530	529 988.137	6047 502.150	C	3		SCIMS	
PM 67313	530 823.215	6048 076.405	B	2		SCIMS	
PM 67315	531 457.4	6047 974.2	U	U	CADASTRAL TRAVERSE	DP809330	0.1

MGA CO-ORDINATES ADOPTED FROM SCIMS AS AT 10th June 2017
 COMBINED SCALE FACTOR = 0.999563 ZONE 55

Surveyor: James Robert John McLellan
 Date of Survey: 11/06/2017
 Surveyors Ref: C1001

**PLAN OF SUBDIVISION OF LOT 121 DP 826381
 AND LOT 212 DP 1094321**

L.G.A.: GREATER HUME
 Locality: HOLBROOK
 Reduction Ratio: 1: 4000
 Lengths are in metres

Registered